

© CROWN COPYRIGHT, ALL RIGHTS RESERVED. 2024 LICENCE NUMBER AC0000808122.

KEY:

----- EXISTING GROUND LEVEL

FINISHED GROUND LEVEL

COMPOUND HARDSTANDING



NOTES:

LAYOUT IS INDICATIVE AND SUBJECT TO FURTHER DETAILED DESIGN.

2. SIZE AND LOCATION OF ATTENUATION BASIN ARE ONLY INDICATIVE AND SUBJECT TO DETAILED DESIGN.

3. DRAWING SHOWS INFRASTRUCTURE DETAILS ONLY AND PLANTING AND LANDSCAPING HAS NOT BEEN ACCOUNTED FOR.

REFERENCES:

[1] INFRASTRUCTURE LAYOUT - 05389-RES-LAY-DR-PT-001

 1
 BM
 AP
 JH
 2024-12-16
 FIRST ISSUE

 ISSUE | DRAWN | CHKD | APPD | DATE | REVISION NOTES
 PURPOSE | COORDINATES | OSGB 1936

 SCALE | AS SHOWN | @ A1 | DATUM | AS SHOWN |

BISHOPS DAL STORAGE

INFRASTRUCTURE LAYOUT
ELEVATION VIEW


RES DRAWING NUMBE


05389-RES-LAY-DR-PT-002

THIS DRAWING IS THE PROPERTY OF RENEWABLE ENERGY SYSTEMS LIMITED AND NO REPRODUCTION MAY BE MADE IN WHOLE OR IN PART WITHOUT PERMISSION



BEAUFORT COURT, EGG FARM LANE, KINGS LANGLEY, HERTS WD4 8LR. UK TEL +44 (0) 1923 299200 WWW.RES-GROUP.COM

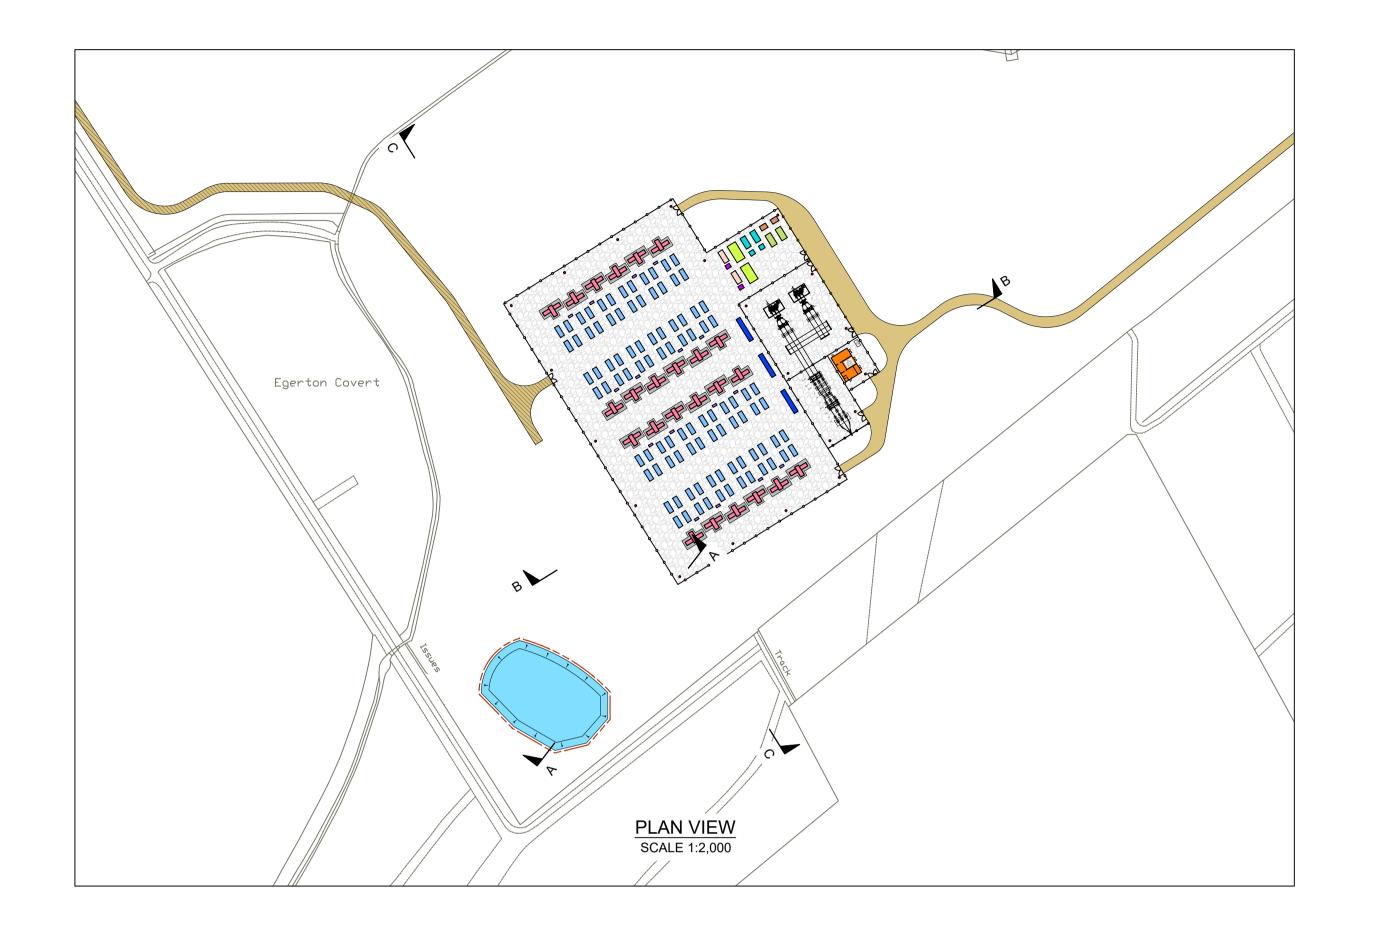

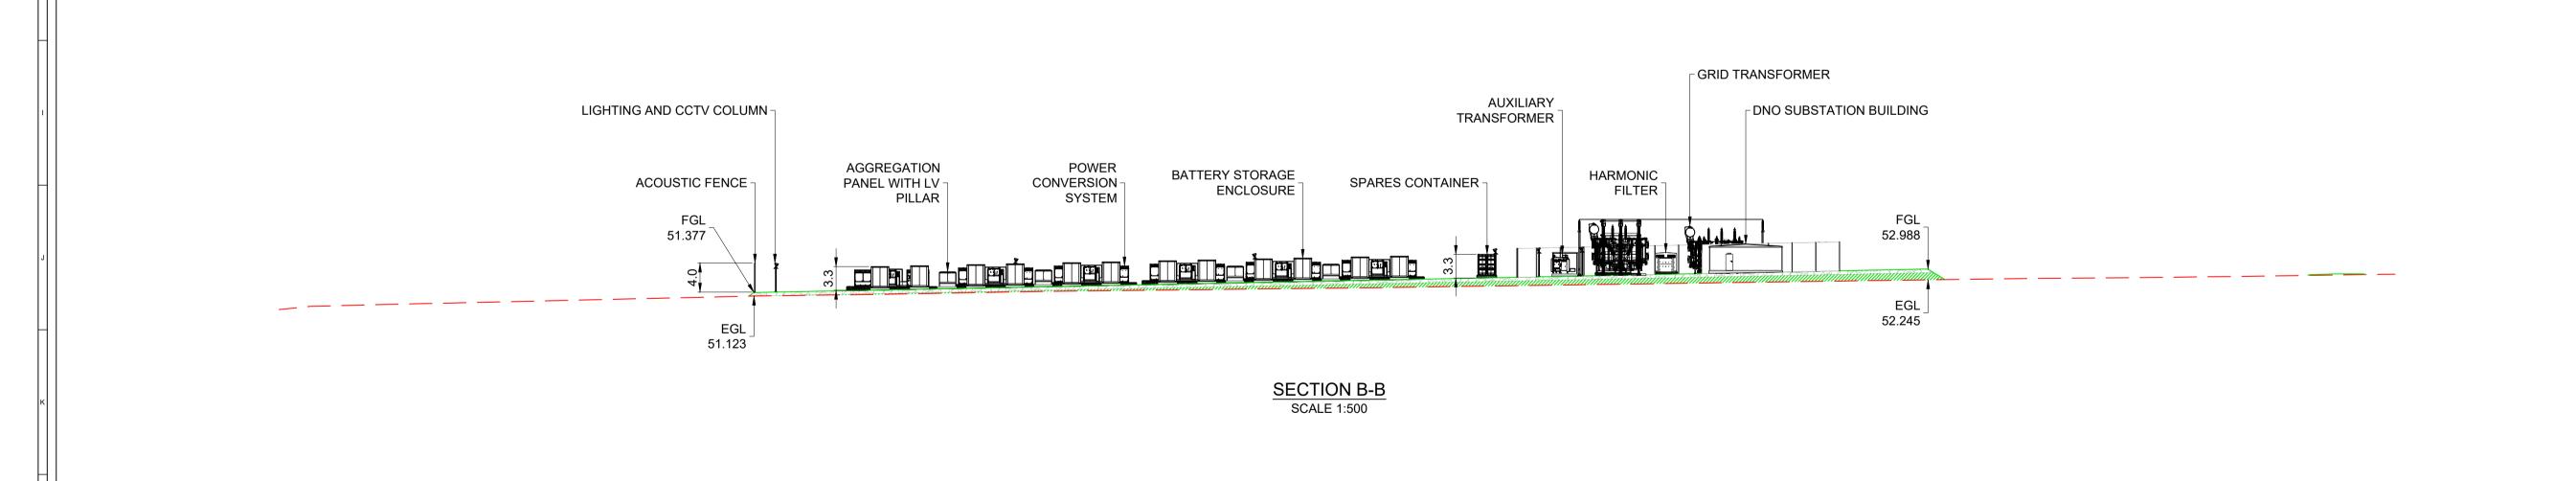

© CROWN COPYRIGHT, ALL RIGHTS RESERVED. 2024 LICENCE NUMBER AC0000808122.

KEY:

EXISTING GROUND LEVEL

FINISHED GROUND LEVEL

COMPOUND HARDSTANDING

EMBANKMENT FILL

NOTES:

LAYOUT IS INDICATIVE AND SUBJECT TO FURTHER DETAILED DESIGN.

 SIZE AND LOCATION OF ATTENUATION BASIN ARE ONLY INDICATIVE AND SUBJECT TO DETAILED DESIGN.

3. DRAWING SHOWS INFRASTRUCTURE DETAILS ONLY AND PLANTING AND LANDSCAPING HAS NOT BEEN ACCOUNTED FOR.

REFERENCES:

[1] INFRASTRUCTURE LAYOUT - 05389-RES-LAY-DR-PT-001

BISHOPS DAL STORAGE

INFRASTRUCTURE LAYOUT
ELEVATION VIEW

RES DRAWING NUMBER


WING NUMBER


05389-RES-LAY-DR-PT-002

THIS DRAWING IS THE PROPERTY OF RENEWABLE ENERGY SYSTEMS LIMITED AND NO REPRODUCTION MAY BE MADE IN WHOLE OR IN PART WITHOUT PERMISSION



BEAUFORT COURT, EGG FARM LANE, KINGS LANGLEY, HERTS WD4 8LR. UK TEL +44 (0) 1923 299200 WWW.RES-GROUP.COM

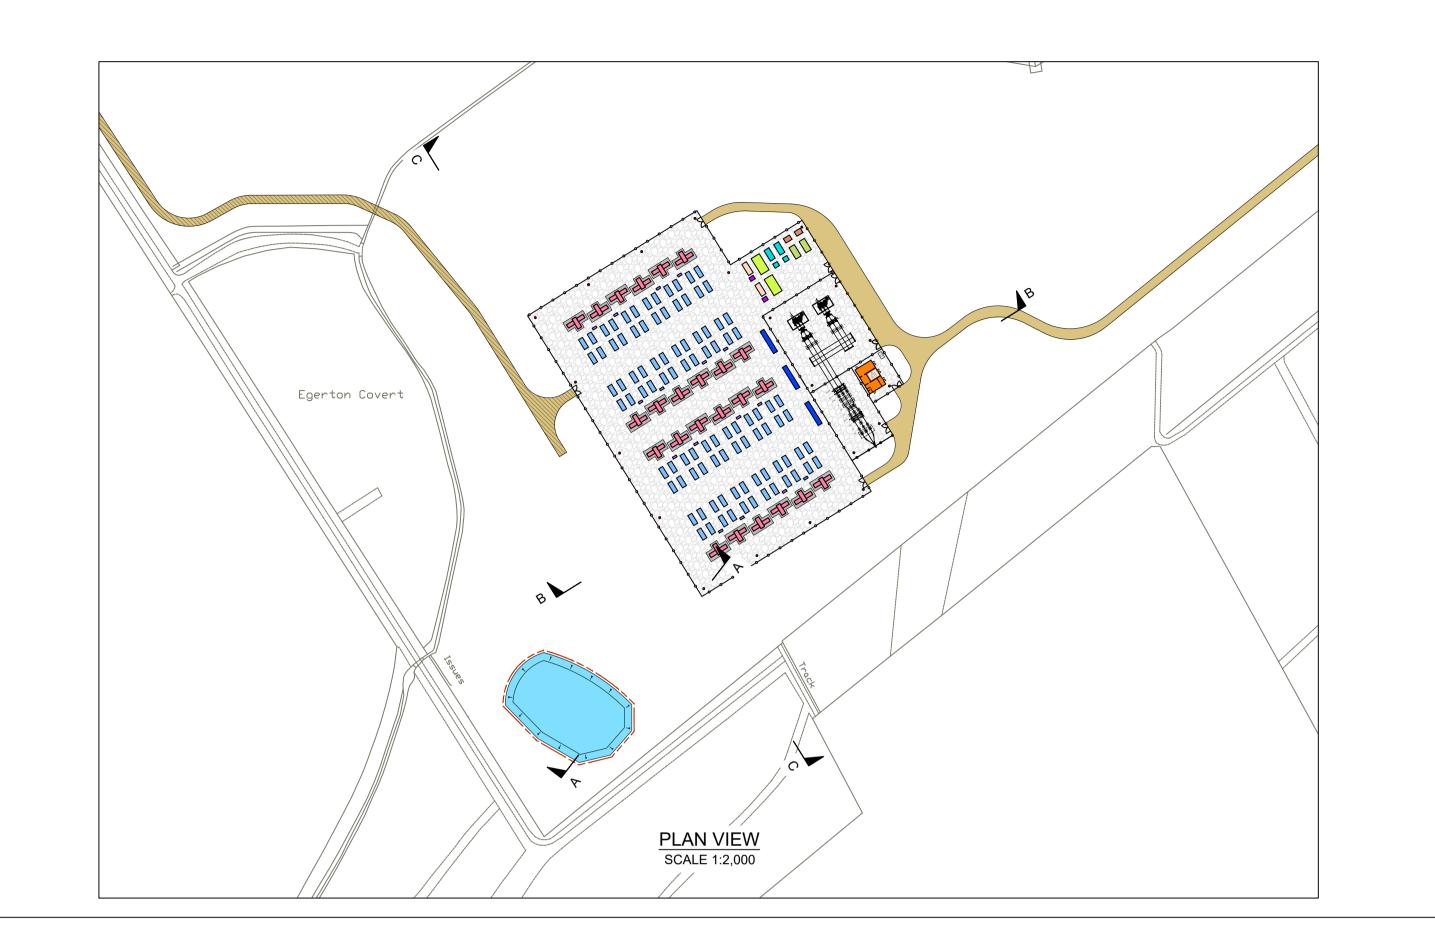

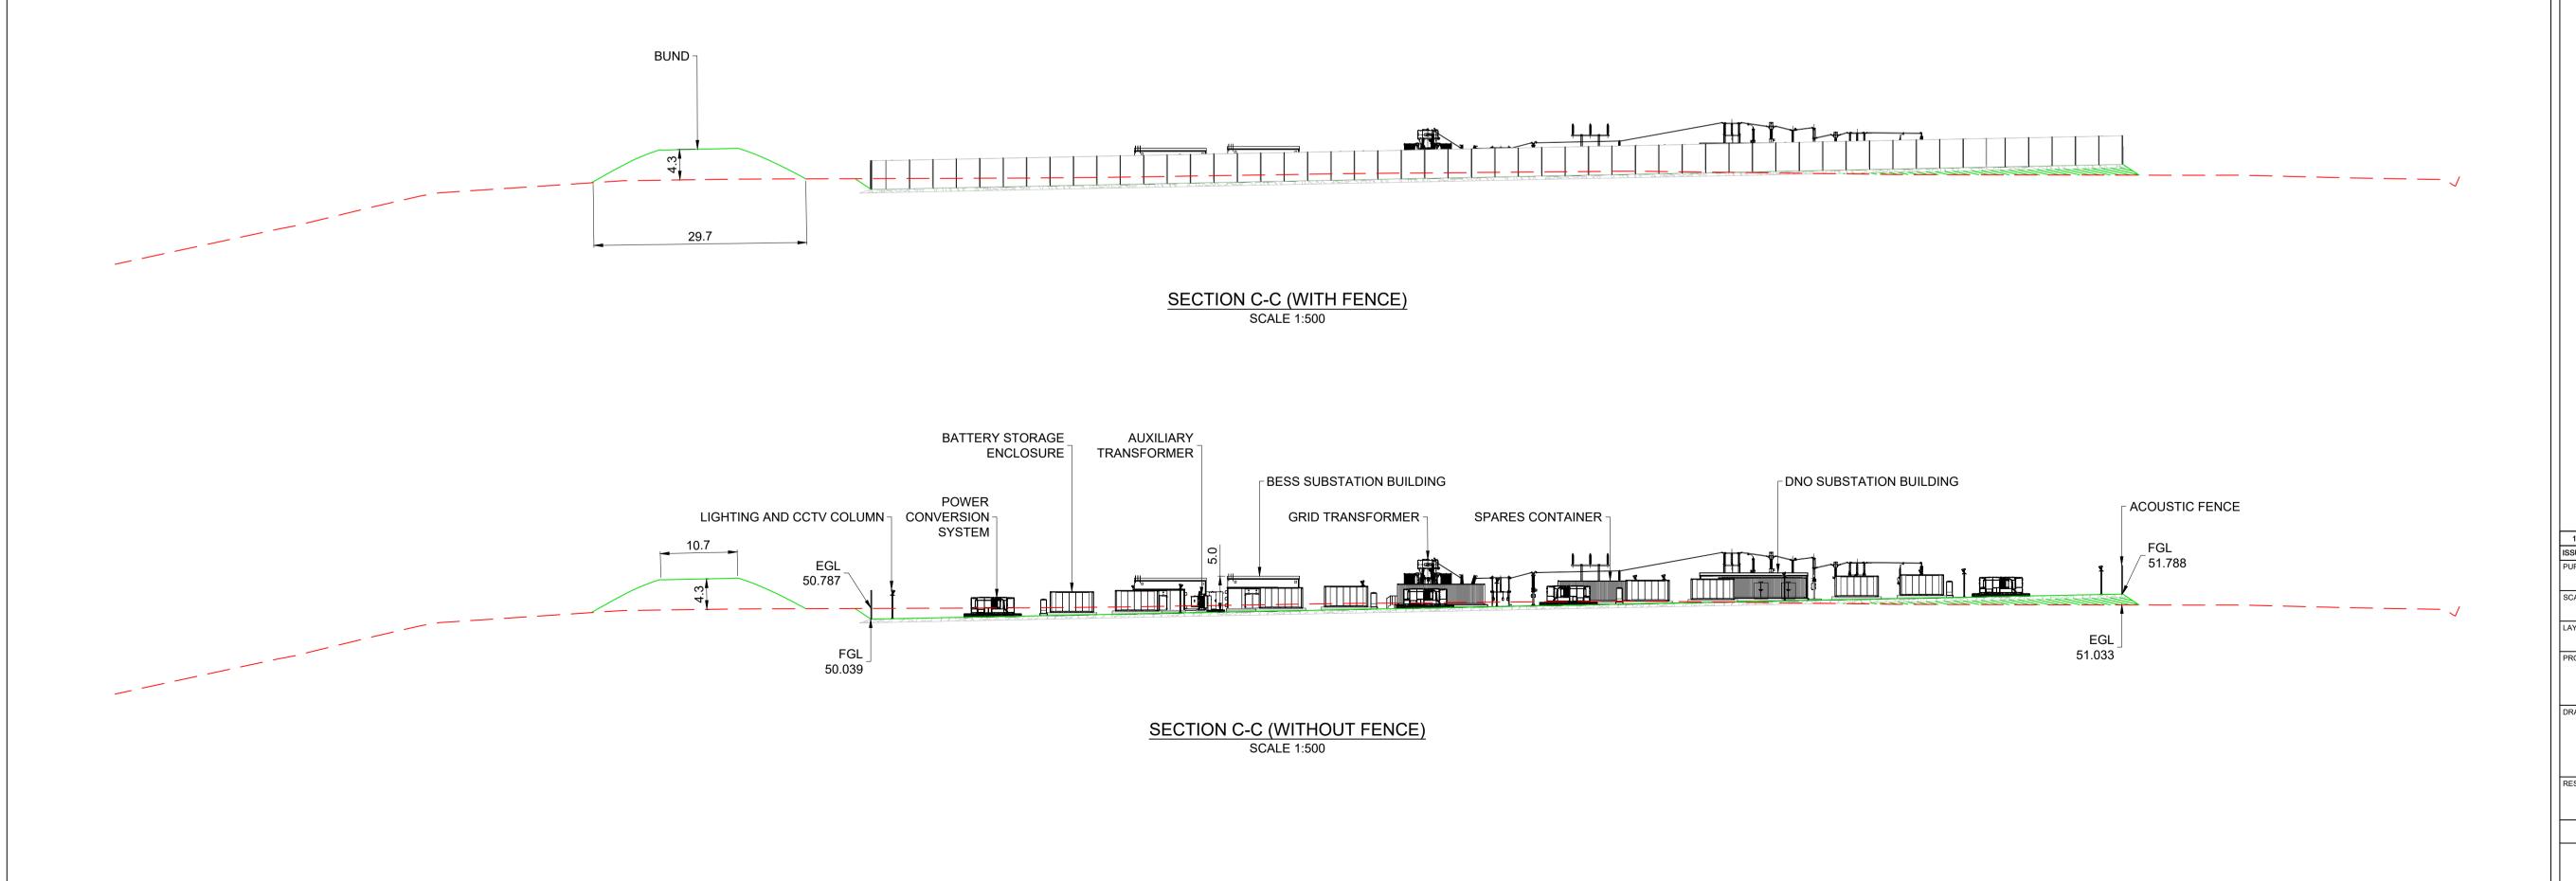

NOTES:

LAYOUT IS INDICATIVE AND SUBJECT TO FURTHER DETAILED DESIGN.

 SIZE AND LOCATION OF ATTENUATION BASIN ARE ONLY INDICATIVE AND SUBJECT TO DETAILED DESIGN.

3. DRAWING SHOWS INFRASTRUCTURE DETAILS ONLY AND PLANTING AND LANDSCAPING HAS NOT BEEN ACCOUNTED FOR.

REFERENCES:

[1] INFRASTRUCTURE LAYOUT - 05389-RES-LAY-DR-PT-001

BISHOPS DAL STORAGE

INFRASTRUCTURE LAYOUT
ELEVATION VIEW

RES DRAWING NUMBE

05389-RES-LAY-DR-PT-002

THIS DRAWING IS THE PROPERTY OF RENEWABLE ENERGY SYSTEMS LIMITED AND NO REPRODUCTION MAY BE MADE IN WHOLE OR IN PART WITHOUT PERMISSION



BEAUFORT COURT, EGG FARM LANE, KINGS LANGLEY, HERTS WD4 8LR. UK TEL +44 (0) 1923 299200 WWW.RES-GROUP.COM