
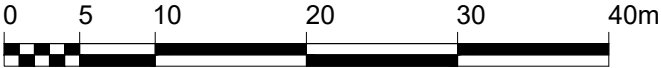


- KEY:
- ACOUSTIC FENCE
 - ALLOWANCE FOR DNO SUBSTATION COMPOUND SEE NOTE 6.
 - LIGHTING / CCTV COLUMN
 - SURFACE FINISH TYPICALLY COMPRISING STONE OR ASPHALT


- NOTES:
- ALL DIMENSIONS ARE IN METRES UNLESS NOTED OTHERWISE.
 - EXACT LAYOUT SUBJECT TO DETAILED DESIGN WITH GRID COMPANY.
 - SUITABLE SIGNAGE FOR HV ELECTRICAL INSTALLATION TO BE INSTALLED.
 - FOUNDATION HEIGHT AND EXTENTS SUBJECT TO DETAILED DESIGN.
 - BASED ON RES INTERNAL DRAWING 05389-RES-SUB-DR-EE-001.
 - THE AREA HATCHED IN ORANGE INCLUDES GRID CONNECTION ASSETS DESIGNED AND MANAGED BY THE DNO, THEREFORE THE DESIGN IS INDICITIVE AND SUBJECT TO DETAILED DESIGN BY DNO.

SHEET 1 OF 3


2	BM	AP	JH	2025-03-04	UPDATED NOTES
1	BM	AP	JH	2024-12-16	FIRST ISSUE
ISSUE	DRAWN	CHKD	APPD	DATE	REVISION NOTES
PURPOSE				COORDINATES	
PLANNING				N/A	
SCALE				DATUM	
1:500 @A3				N/A	
LAYOUT DRAWING				T-LAYOUT NO	
N/A				N/A	
PROJECT TITLE					
BISHOPS DAL STORAGE					
DRAWING TITLE					
SUBSTATION COMPOUND					
RES DRAWING NUMBER					REV
05389-RES-SUB-DR-PT-007					2
THIS DRAWING IS THE PROPERTY OF RENEWABLE ENERGY SYSTEMS LIMITED AND NO REPRODUCTION MAY BE MADE IN WHOLE OR IN PART WITHOUT PERMISSION					
				BEAUFORT COURT, EGG FARM LANE, KINGS LANGLEY, HERTS WD4 8LR. UK TEL +44 (0) 1923 299200 WWW.RES-GROUP.COM	




SCALE 1:500

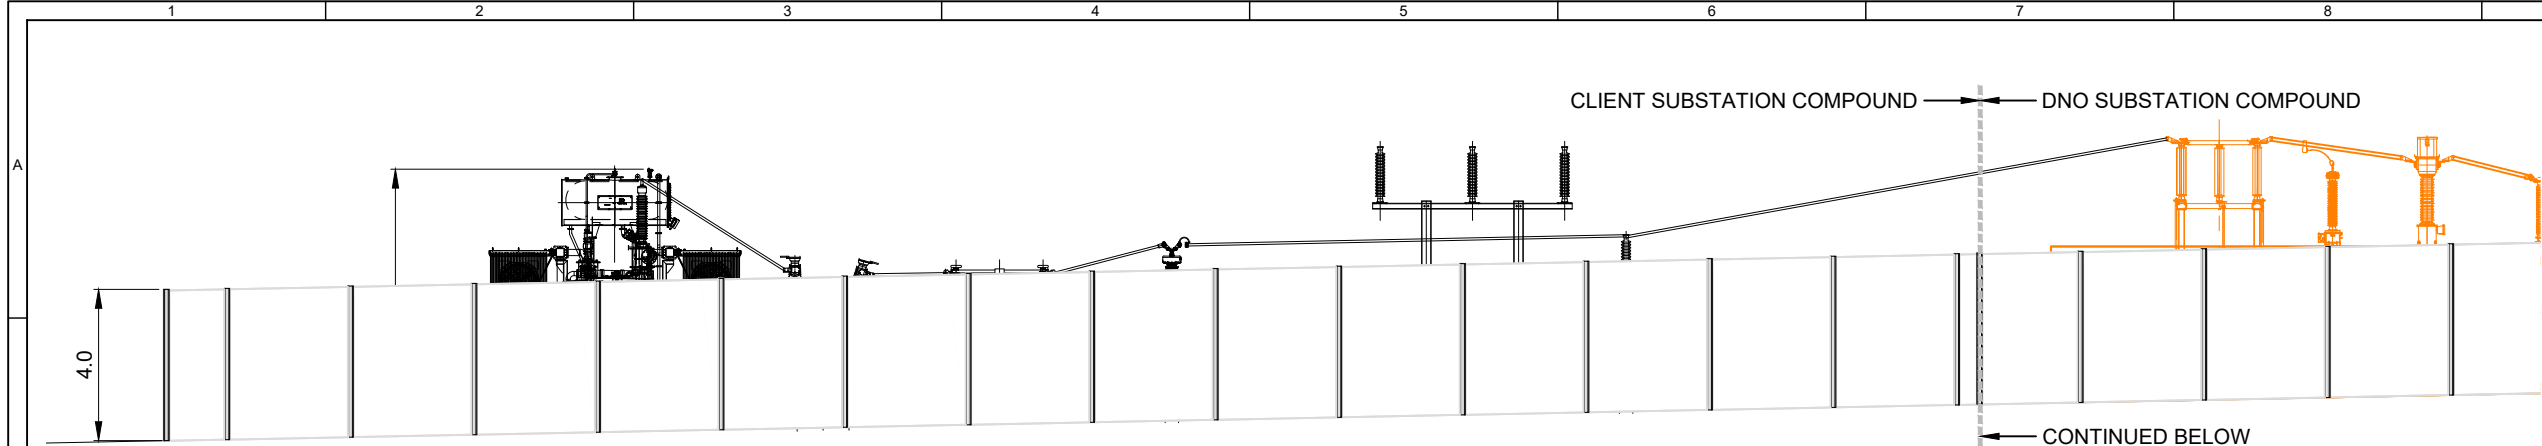


ELEVATION A
(SHOWN WITH FENCE)

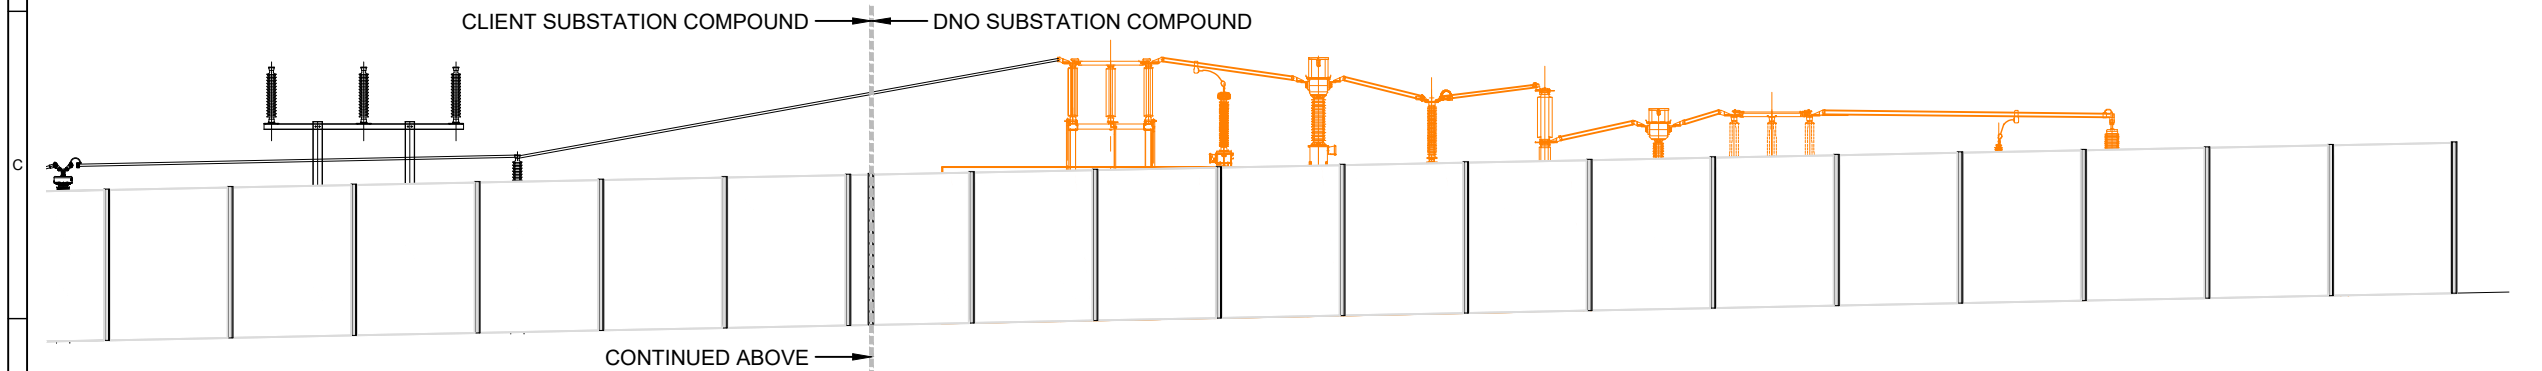

ELEVATION A
(SHOWN WITH FENCE)

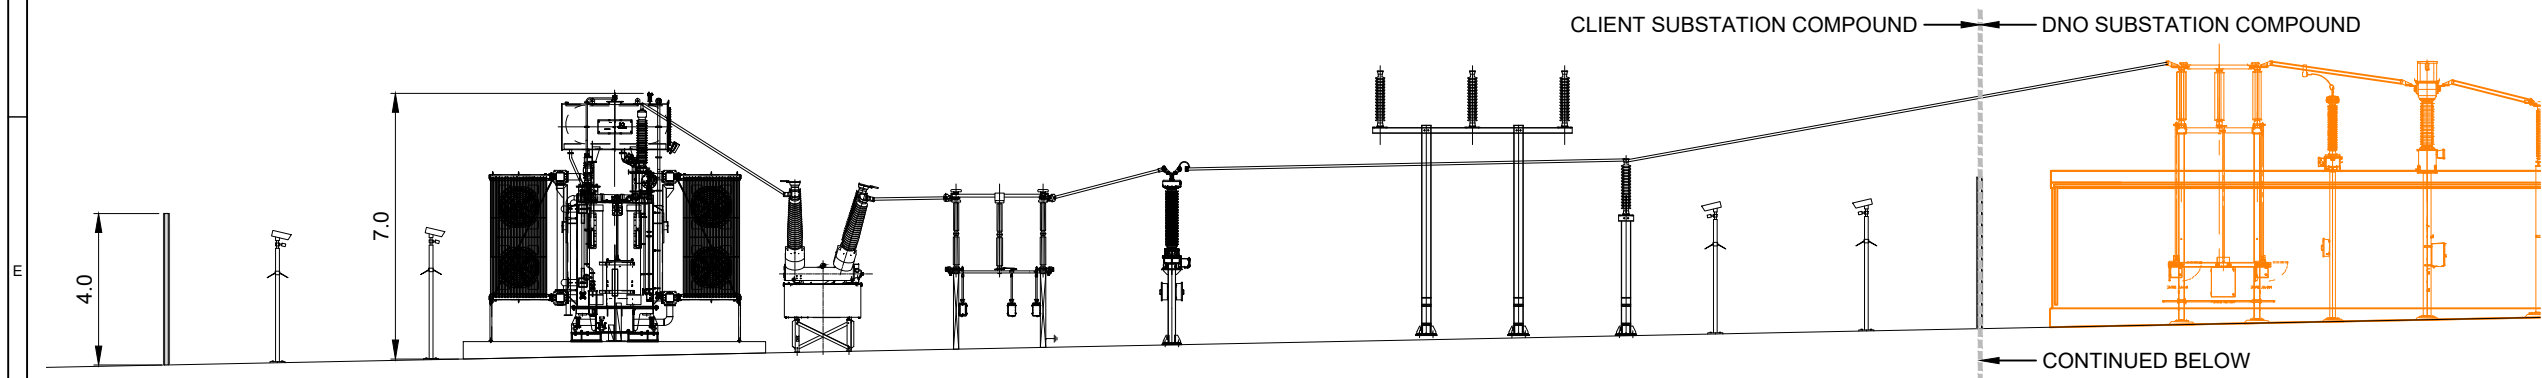

ELEVATION A
(SHOWN WITHOUT FENCE)

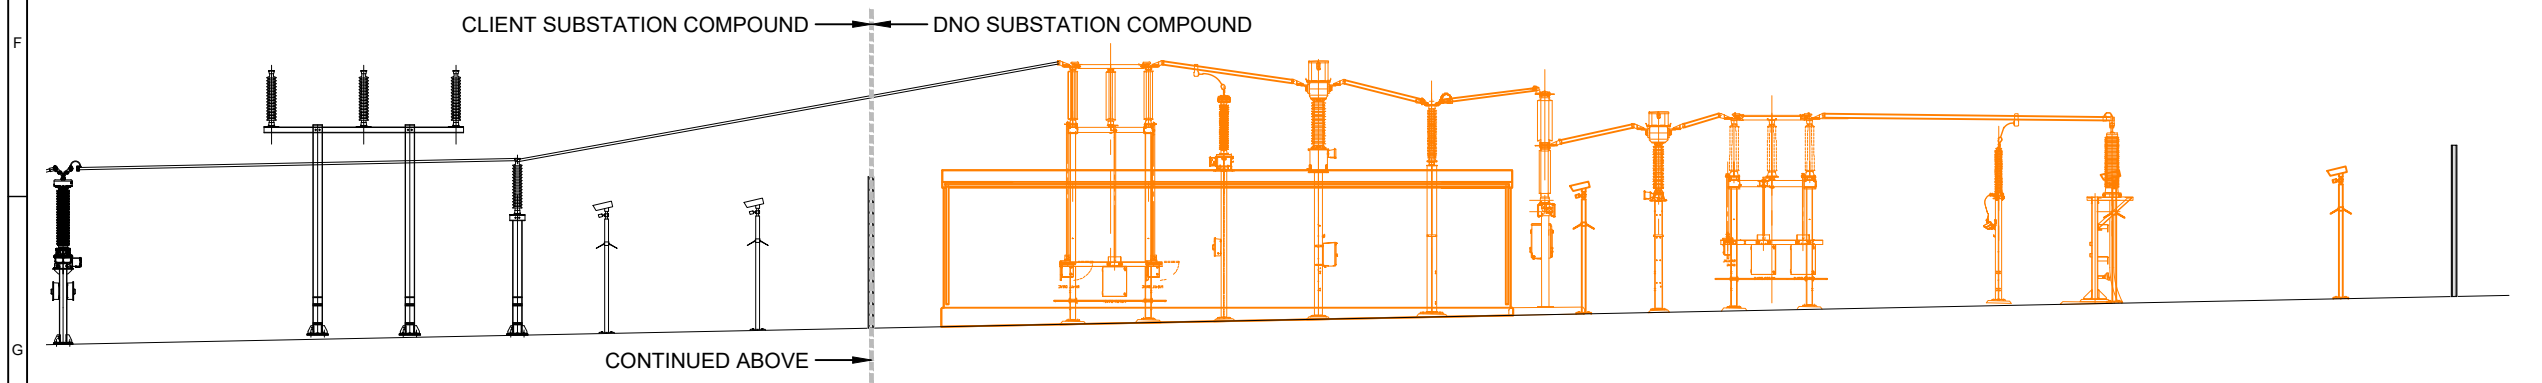

ELEVATION A
(SHOWN WITHOUT FENCE)

- NOTES:
1. ALL DIMENSIONS ARE IN METRES UNLESS NOTED OTHERWISE.
 2. EXACT LAYOUT SUBJECT TO DETAILED DESIGN WITH GRID COMPANY.
 3. SUITABLE SIGNAGE FOR HV ELECTRICAL INSTALLATION TO BE INSTALLED.
 4. FOUNDATION HEIGHT AND EXTENTS SUBJECT TO DETAILED DESIGN.
 5. BASED ON RES INTERNAL DRAWING 05389-RES-SUB-DR-EE-001.
 6. THE AREA HATCHED IN ORANGE INCLUDES GRID CONNECTION ASSETS DESIGNED AND MANAGED BY THE DNO, THEREFORE THE DESIGN IS INDICITIVE AND SUBJECT TO DETAILED DESIGN BY DNO.



SCALE 1:200

SHEET 2 OF 3

2	BM	AP	JH	2025-03-04	UPDATED NOTES
1	BM	AP	JH	2024-12-16	FIRST ISSUE
ISSUE	DRAWN	CHKD	APPD	DATE	REVISION NOTES
PURPOSE					COORDINATES
PLANNING					N/A
SCALE					DATUM
1:200 @A3					N/A
LAYOUT DRAWING					T-LAYOUT NO
N/A					N/A

PROJECT TITLE
BISHOPS DAL STORAGE

DRAWING TITLE
SUBSTATION COMPOUND


RES DRAWING NUMBER
05389-RES-SUB-DR-PT-007

REV
2

THIS DRAWING IS THE PROPERTY OF RENEWABLE ENERGY SYSTEMS LIMITED AND NO REPRODUCTION MAY BE MADE IN WHOLE OR IN PART WITHOUT PERMISSION




BEAUFORT COURT,
EGG FARM LANE,
KINGS LANGLEY,
HERTS WD4 8LR. UK
TEL +44 (0) 1923 299200
WWW.RES-GROUP.COM

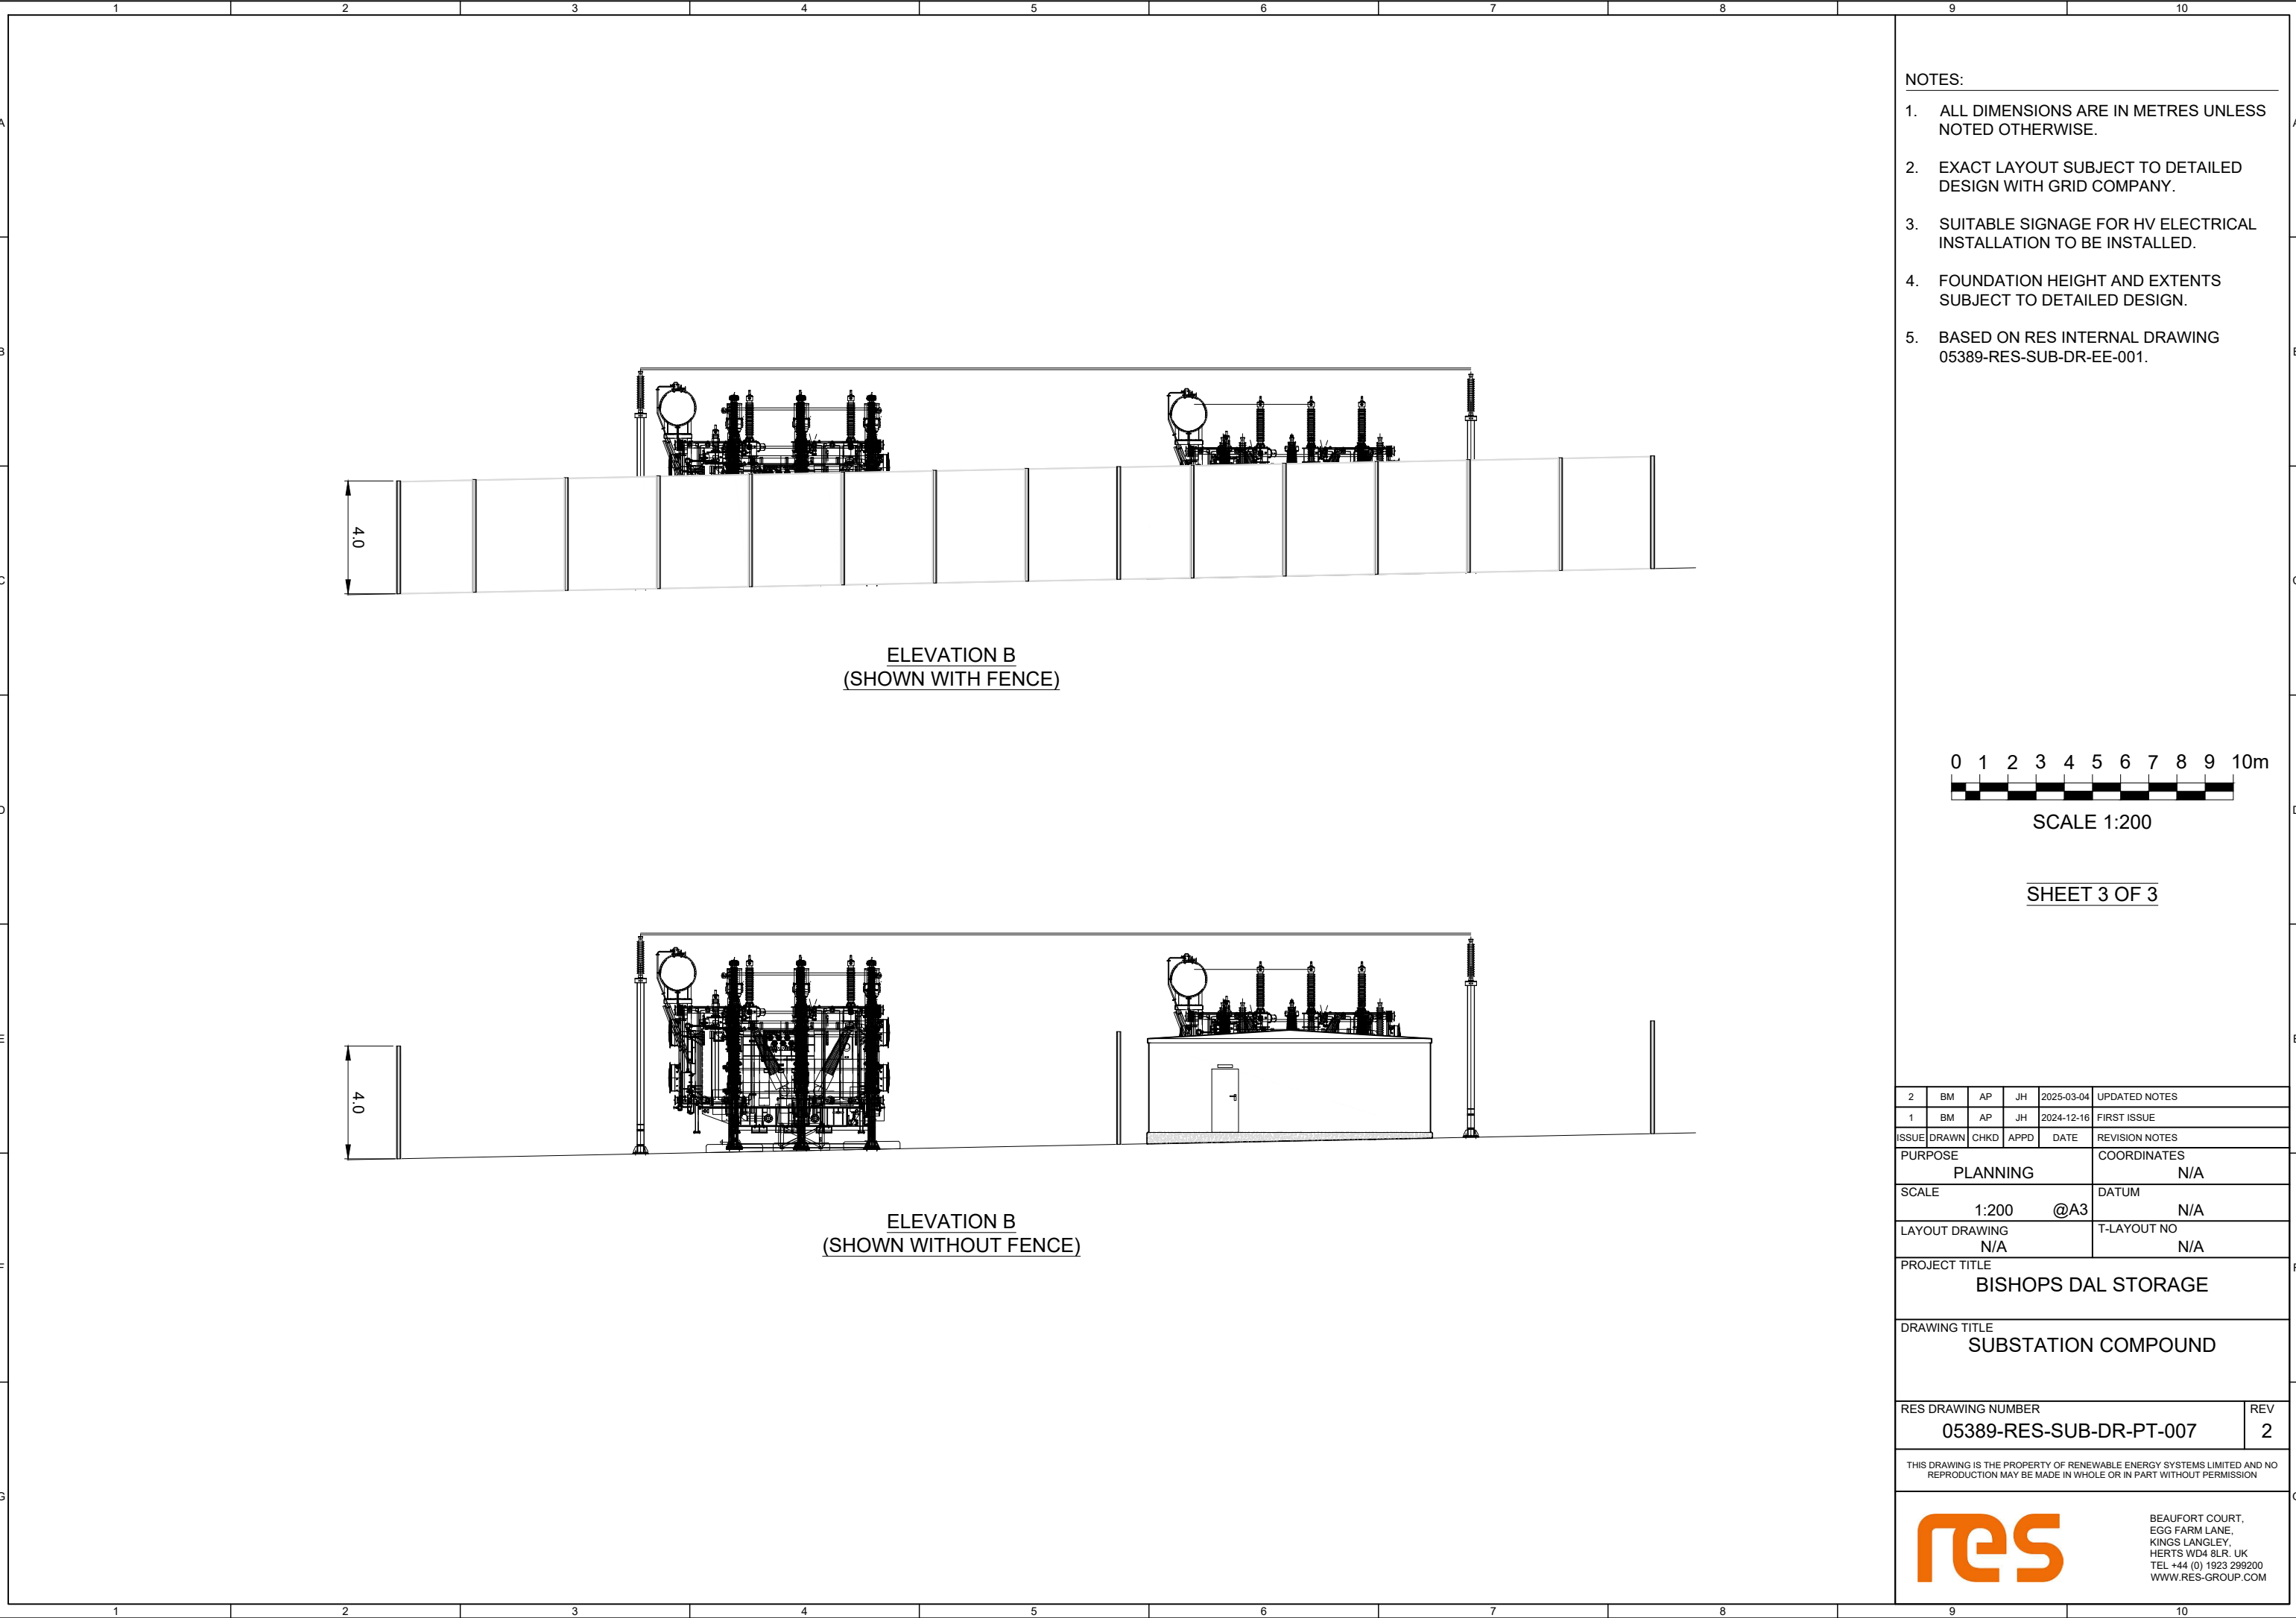

- NOTES:
1. ALL DIMENSIONS ARE IN METRES UNLESS NOTED OTHERWISE.
 2. EXACT LAYOUT SUBJECT TO DETAILED DESIGN WITH GRID COMPANY.
 3. SUITABLE SIGNAGE FOR HV ELECTRICAL INSTALLATION TO BE INSTALLED.
 4. FOUNDATION HEIGHT AND EXTENTS SUBJECT TO DETAILED DESIGN.
 5. BASED ON RES INTERNAL DRAWING 05389-RES-SUB-DR-EE-001.



SHEET 3 OF 3

2	BM	AP	JH	2025-03-04	UPDATED NOTES
1	BM	AP	JH	2024-12-16	FIRST ISSUE
ISSUE	DRAWN	CHKD	APPD	DATE	REVISION NOTES
PURPOSE				COORDINATES	
PLANNING				N/A	
SCALE				DATUM	
1:200 @A3				N/A	
LAYOUT DRAWING				T-LAYOUT NO	
N/A				N/A	
PROJECT TITLE					
BISHOPS DAL STORAGE					
DRAWING TITLE					
SUBSTATION COMPOUND					
RES DRAWING NUMBER					REV
05389-RES-SUB-DR-PT-007					2
THIS DRAWING IS THE PROPERTY OF RENEWABLE ENERGY SYSTEMS LIMITED AND NO REPRODUCTION MAY BE MADE IN WHOLE OR IN PART WITHOUT PERMISSION					
<div><div></div><div><p>BEAUFORT COURT, EGG FARM LANE, KINGS LANGLEY, HERTS WD4 8LR. UK TEL +44 (0) 1923 299200 WWW.RES-GROUP.COM</p></div></div>					