



PLAN  
SCALE 1:50

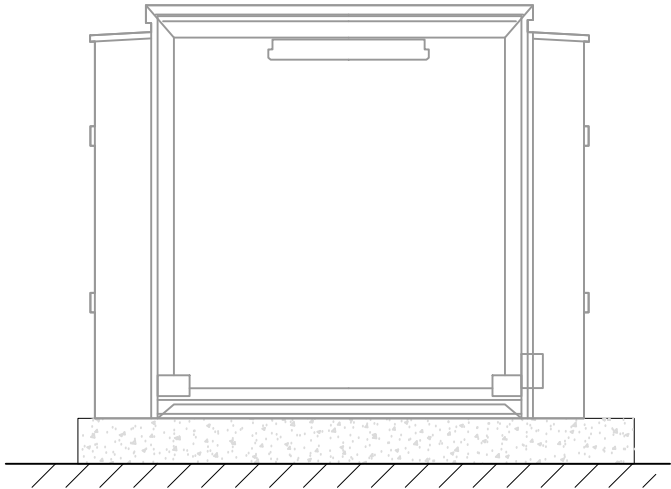


ELEVATION A  
SCALE 1:50

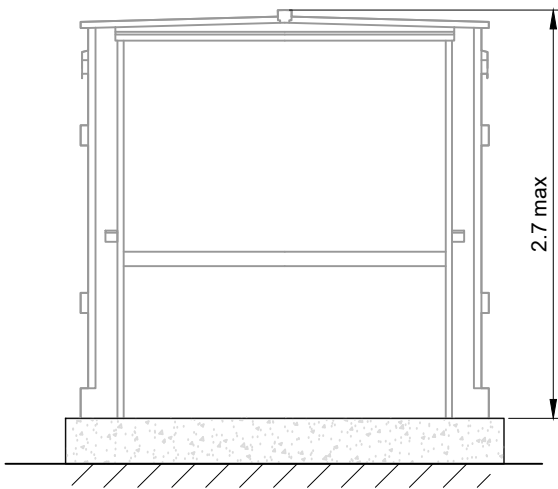

ELEVATION B  
SCALE 1:50

- NOTES:
- 1. ALL DIMENSIONS ARE IN METRES UNLESS OTHERWISE STATED.
  - 2. DETAILS SHOWN ARE TYPICAL AND ARE SUBJECT TO DETAILED DESIGN.
  - 3. ALL DIMENSIONS ARE APPROXIMATE AND SUBJECT TO DETAILED DESIGN.

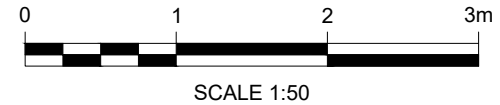

|                       |       |         |      |            |                             |
|-----------------------|-------|---------|------|------------|-----------------------------|
| 2                     | BM    | AP      | JH   | 2024-11-19 | CHANGED PURPOSE TO PLANNING |
| 1                     | BM    | BY APPD | JH   | 2024-06-21 | FIRST ISSUE                 |
| ISSUE                 | DRAWN | CHKD    | APPD | DATE       | REVISION NOTES              |
| PURPOSE<br>PLANNING   |       |         |      |            | COORDINATES<br>N/A          |
| SCALE<br>1:50 @A3     |       |         |      |            | DATUM<br>N/A                |
| LAYOUT DRAWING<br>N/A |       |         |      |            | T-LAYOUT NO<br>N/A          |

PROJECT TITLE  
BISHOPS DAL STORAGE

DRAWING TITLE  
PRE INSERTION RESISTOR

|                         |     |
|-------------------------|-----|
| RES DRAWING NUMBER      | REV |
| 05389-RES-SUB-DR-PT-003 | 2   |

THIS DRAWING IS THE PROPERTY OF RENEWABLE ENERGY SYSTEMS LIMITED AND NO REPRODUCTION MAY BE MADE IN WHOLE OR IN PART WITHOUT PERMISSION



BEAUFORT COURT,  
EGG FARM LANE,  
KINGS LANGLEY,  
HERTS WD4 8LR. UK  
TEL +44 (0) 1923 299200  
WWW.RES-GROUP.COM