


- NOTES:
1. ALL DIMENSIONS ARE IN METRES UNLESS NOTED OTHERWISE.
  2. SUITABLE SAFETY SIGNAGE TO BE INSTALLED ON GATES & FENCES
  3. FOUNDATIONS SUBJECT TO DETAILED DESIGN.
  4. ALL DIMENSIONS ARE MAXIMUM ANTICIPATED AND SUBJECT TO DETAILED DESIGN.

SHEET 1 OF 2

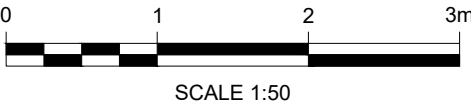

2	BM	AP	JH	2024-11-19	CHANGED PURPOSE TO PLANNING
1	BM	BY APPD	JH	2024-06-21	FIRST ISSUE
ISSUE	DRAWN	CHKD	APPD	DATE	REVISION NOTES
PURPOSE PLANNING					COORDINATES N/A
SCALE 1:50 @A3					DATUM N/A
LAYOUT DRAWING N/A					T-LAYOUT NO N/A

PROJECT TITLE  
BISHOPS DAL STORAGE


DRAWING TITLE  
TYPICAL SECURITY FENCE DETAILS

RES DRAWING NUMBER	REV
05389-RES-SEC-DR-PT-001	2


THIS DRAWING IS THE PROPERTY OF RENEWABLE ENERGY SYSTEMS LIMITED AND NO REPRODUCTION MAY BE MADE IN WHOLE OR IN PART WITHOUT PERMISSION



BEAUFORT COURT,  
EGG FARM LANE,  
KINGS LANGLEY,  
HERTS WD4 8LR. UK  
TEL +44 (0) 1923 299200  
WWW.RES-GROUP.COM

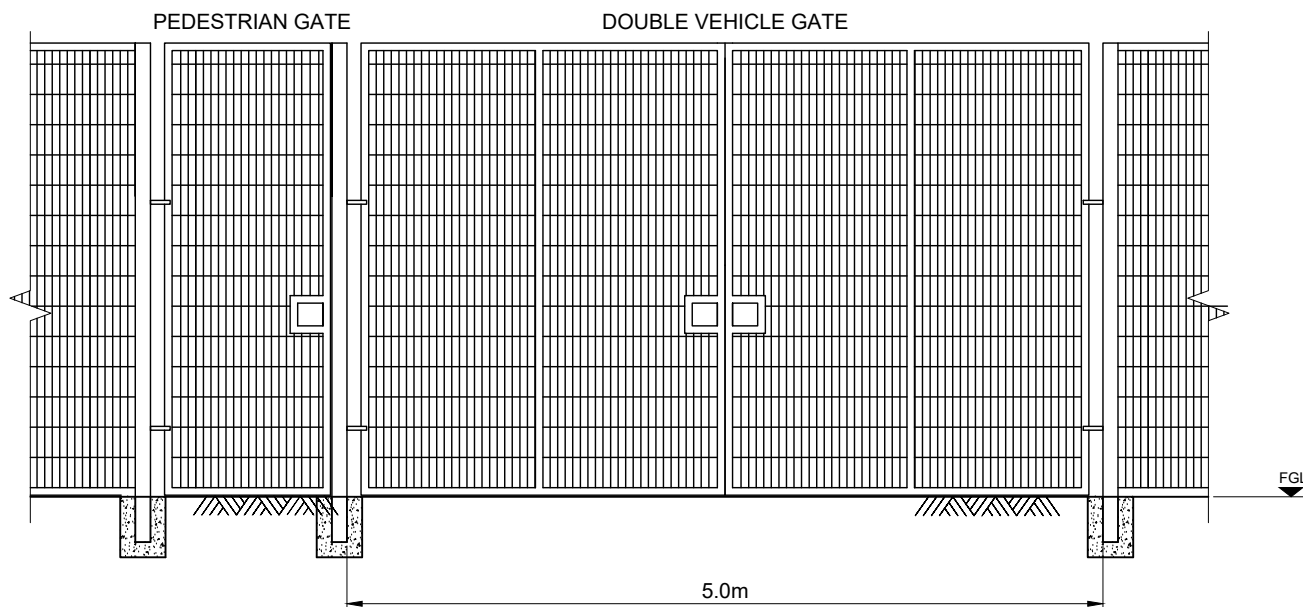


TYPICAL WELD MESH FENCE ELEVATION

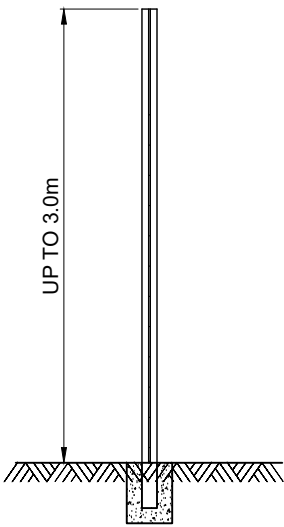


TYPICAL CROSS SECTION

- NOTES:
- 1. ALL DIMENSIONS ARE IN METRES UNLESS NOTED OTHERWISE.
  - 2. SUITABLE SAFETY SIGNAGE TO BE INSTALLED ON GATES & FENCES
  - 3. FOUNDATIONS SUBJECT TO DETAILED DESIGN.
  - 4. ALL DIMENSIONS ARE MAXIMUM ANTICIPATED AND SUBJECT TO DETAILED DESIGN.

SHEET 2 OF 2

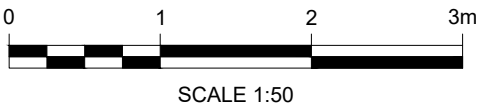

2	BM	AP	JH	2024-11-19	CHANGED PURPOSE TO PLANNING
1	BM	BY APPD	JH	2024-06-21	FIRST ISSUE
ISSUE	DRAWN	CHKD	APPD	DATE	REVISION NOTES
PURPOSE				COORDINATES	
PLANNING				N/A	
SCALE				DATUM	
1:50 @A3				N/A	
LAYOUT DRAWING				T-LAYOUT NO	
N/A				N/A	
PROJECT TITLE					
BISHOPS DAL STORAGE					
DRAWING TITLE					
TYPICAL SECURITY FENCE DETAILS					
RES DRAWING NUMBER					REV
05389-RES-SEC-DR-PT-001					2
THIS DRAWING IS THE PROPERTY OF RENEWABLE ENERGY SYSTEMS LIMITED AND NO REPRODUCTION MAY BE MADE IN WHOLE OR IN PART WITHOUT PERMISSION					
				BEAUFORT COURT, EGG FARM LANE, KINGS LANGLEY, HERTS WD4 8LR. UK TEL +44 (0) 1923 299200 WWW.RES-GROUP.COM	