



ELEVATION A  
SCALE 1:50

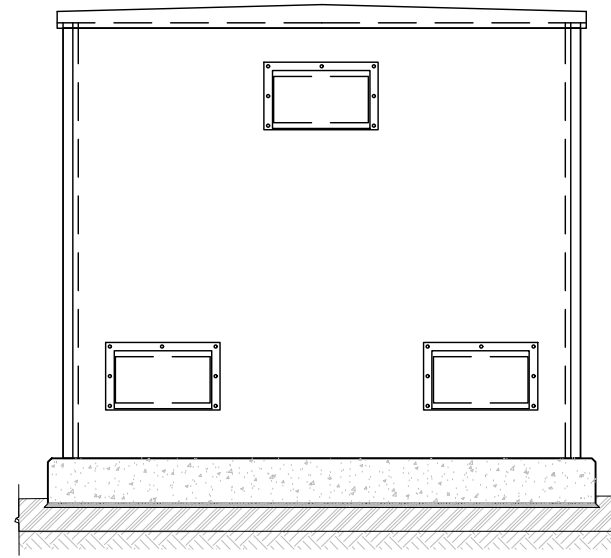


ELEVATION B  
SCALE 1:50

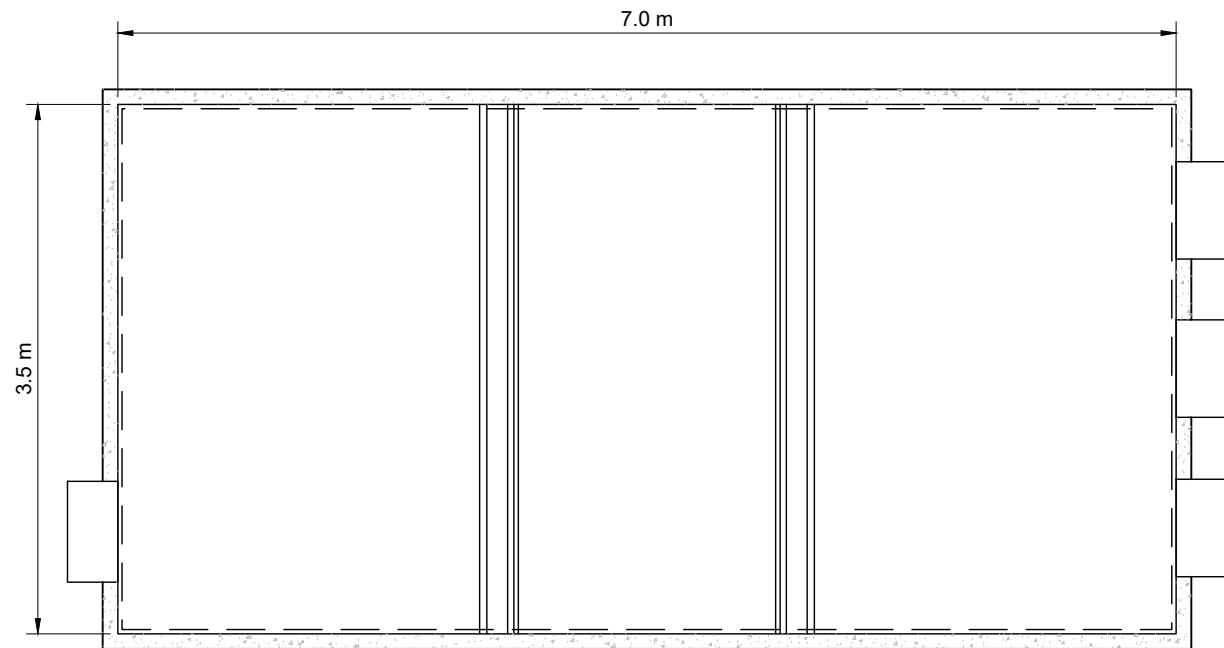

PLAN  
SCALE 1:50

NOTES:

1. ALL DIMENSIONS ARE MAXIMUM ANTICIPATED AND SUBJECT TO DETAILED DESIGN.
2. FOUNDATION HEIGHTS SUBJECT TO DETAIL DESIGN.
3. VENT AND DOOR NUMBERS AND POSITIONS ARE TYPICAL AND SUBJECT TO DETAILED DESIGN.

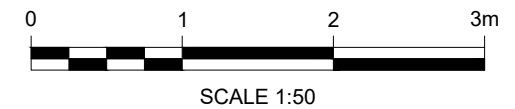

1	BM	AP	JH	2024-12-10	FIRST ISSUE
ISSUE	DRAWN	CHKD	APPD	DATE	REVISION NOTES
PURPOSE					COORDINATES
PLANNING					N/A
SCALE					DATUM
1:50 @A3					N/A
LAYOUT DRAWING					T-LAYOUT NO
N/A					N/A
PROJECT TITLE					
BISHOPS DAL STORAGE					
DRAWING TITLE					
TYPICAL LV EQUIPMENT ENCLOSURE					
RES DRAWING NUMBER					REV
05389-RES-SUB-DR-PT-009					1
THIS DRAWING IS THE PROPERTY OF RENEWABLE ENERGY SYSTEMS LIMITED AND NO REPRODUCTION MAY BE MADE IN WHOLE OR IN PART WITHOUT PERMISSION					
res					
BEAUFORT COURT, EGG FARM LANE, KINGS LANGLEY, HERTS WD4 8LR. UK TEL +44 (0) 1923 299200 WWW.RES-GROUP.COM					