

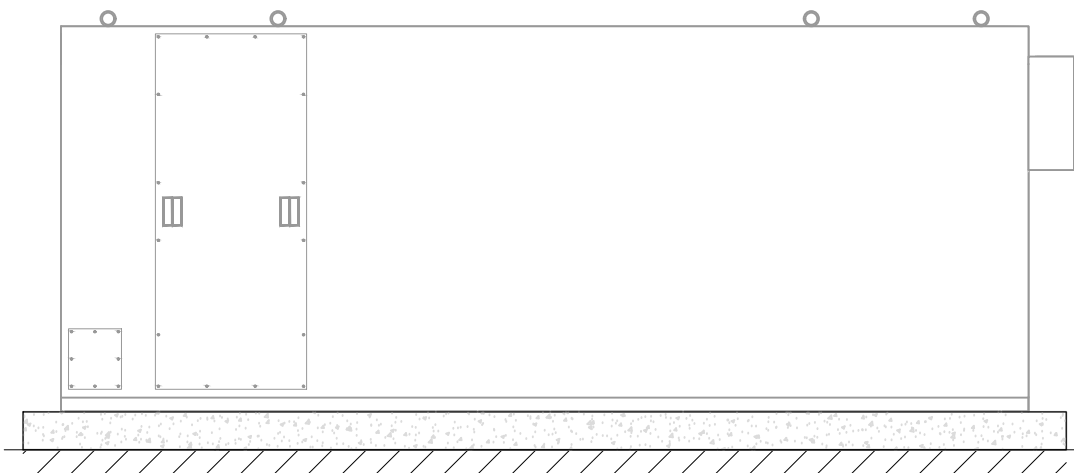


PLAN
SCALE 1:50

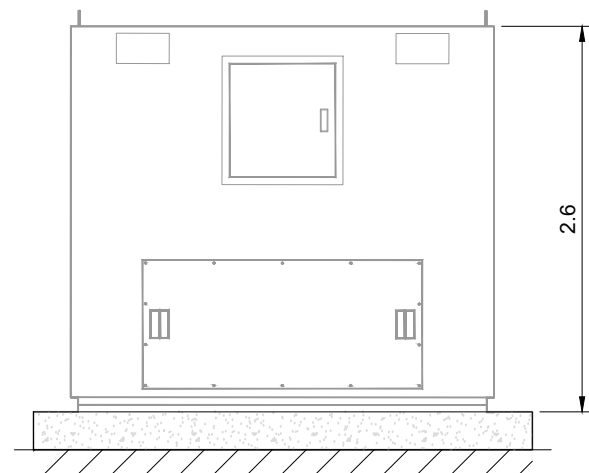



ELEVATION A
SCALE 1:50

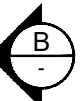

ELEVATION B
SCALE 1:50

- NOTES:
- ALL DIMENSIONS ARE IN METRES UNLESS OTHERWISE STATED.
 - DETAILS SHOWN ARE TYPICAL AND ARE SUBJECT TO DETAILED DESIGN.
 - ALL DIMENSIONS ARE APPROXIMATE AND SUBJECT TO DETAILED DESIGN.

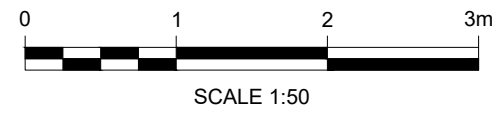

2	BM	AP	JH	2024-11-19	CHANGED PURPOSE TO PLANNING
1	BM	BY APPD	JH	2024-06-21	FIRST ISSUE
ISSUE	DRAWN	CHKD	APPD	DATE	REVISION NOTES
PURPOSE				COORDINATES	
PLANNING				N/A	
SCALE				DATUM	
1:50 @A3				N/A	
LAYOUT DRAWING				T-LAYOUT NO	
N/A				N/A	
PROJECT TITLE					
BISHOPS DAL STORAGE					
DRAWING TITLE					
CAPACITOR BANK					
RES DRAWING NUMBER					REV
05389-RES-SUB-DR-PT-004					2
THIS DRAWING IS THE PROPERTY OF RENEWABLE ENERGY SYSTEMS LIMITED AND NO REPRODUCTION MAY BE MADE IN WHOLE OR IN PART WITHOUT PERMISSION					
			BEAUFORT COURT, EGG FARM LANE, KINGS LANGLEY, HERTS WD4 8LR. UK TEL +44 (0) 1923 299200 WWW.RES-GROUP.COM		