




© CROWN COPYRIGHT. ALL RIGHTS RESERVED.
2025 LICENCE NUMBER AC0000808122.

- KEY:
- EXISTING GROUND LEVEL
 - FINISHED GROUND LEVEL
 - COMPOUND HARDSTANDING
 - EMBANKMENT FILL
 - PROPOSED NATIVE PLANTING
 - BUND


- NOTES:
- LAYOUT IS INDICATIVE AND SUBJECT TO FURTHER DETAILED DESIGN.
 - SIZE AND LOCATION OF ATTENUATION BASIN ARE ONLY INDICATIVE AND SUBJECT TO DETAILED DESIGN.
 - DRAWING TO BE READ IN CONJUNCTION WITH REF[1].
 - NATIVE WOODLAND PLANTING SHOWN IS INDICATIVELY.

REFERENCES:

[1] INFRASTRUCTURE LAYOUT - 05389-RES-LAY-DR-PT-001

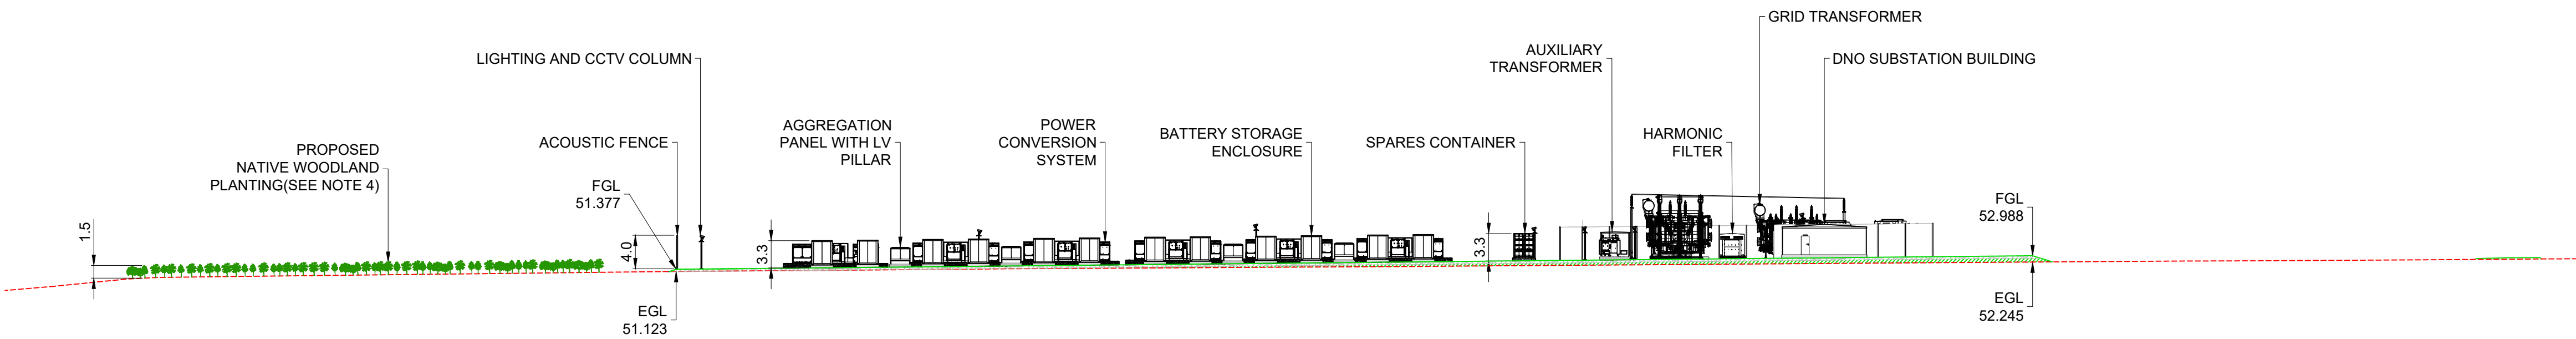

SECTION B-B
SHEET 2 OF 4

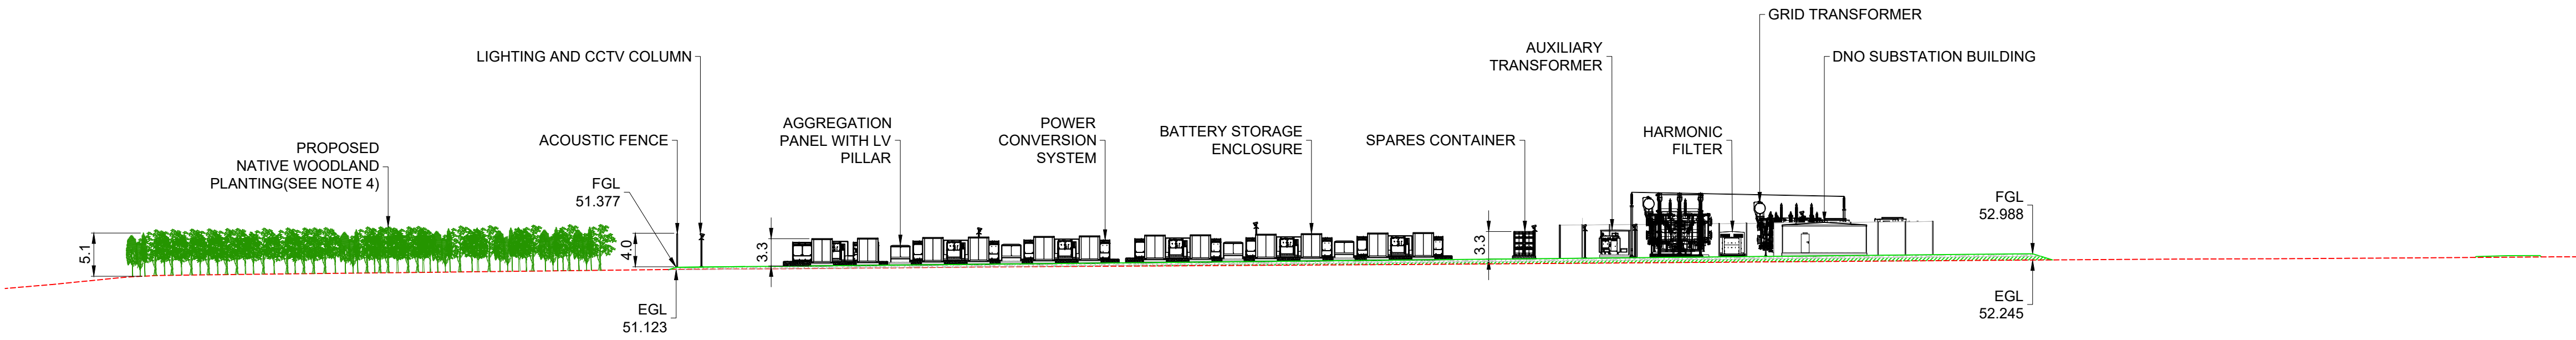

3	BM	AP	JF	10/28/2025	ADDED DIMENSION
2	BM	AP	JH	10/20/2025	GENERAL AMENDMENTS
1	BM	AP	JH	12/16/2024	FIRST ISSUE
ISSUE	DRAWN	CHKD	APPD	DATE	REVISION NOTES
PURPOSE	PLANNING				COORDINATES
SCALE	AS SHOWN @ A1				DATUM
LAYOUT DWG	05389-RES-LAY-DR-PT-001				T-LAYOUT NO.
PROJECT TITLE	BISHOPS DAL STORAGE				N/A
DRAWING TITLE	INFRASTRUCTURE LAYOUT ELEVATION VIEW				
RES DRAWING NUMBER	05389-RES-LAY-DR-PT-002				REV
THIS DRAWING IS THE PROPERTY OF RENEWABLE ENERGY SYSTEMS LIMITED AND NO REPRODUCTION MAY BE MADE IN WHOLE OR IN PART WITHOUT PERMISSION				3	
res				BEAUFORT COURT, EGG FARM LANE, KINGS LANGLEY, HERTS WD4 8LR, UK TEL: +44 (0) 1923 295000 WWW.RES-GROUP.COM	



PLAN VIEW
SCALE 1:2,000

© CROWN COPYRIGHT. ALL RIGHTS RESERVED.
2025 LICENCE NUMBER AC0000808122.

KEY:

- EXISTING GROUND LEVEL
- FINISHED GROUND LEVEL
- COMPOUND HARDSTANDING
- EMBANKMENT FILL
- PROPOSED NATIVE PLANTING
- BUND


NOTES:

- LAYOUT IS INDICATIVE AND SUBJECT TO FURTHER DETAILED DESIGN.
- SIZE AND LOCATION OF ATTENUATION BASIN ARE ONLY INDICATIVE AND SUBJECT TO DETAILED DESIGN.
- DRAWING TO BE READ IN CONJUNCTION WITH REF[1].
- NATIVE WOODLAND PLANTING SHOWN IS INDICATIVELY.


REFERENCES:

- [1] INFRASTRUCTURE LAYOUT -
05389-RES-LAY-DR-PT-001

SECTION D-D
SHEET 4 OF 4

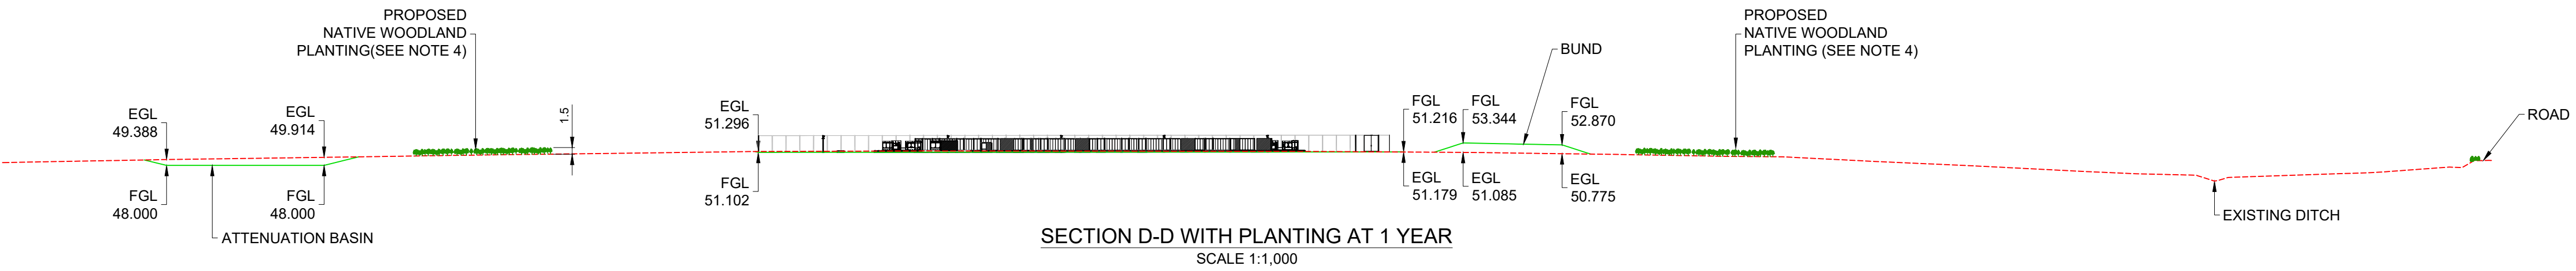

SECTION D-D WITH PLANTING AT 1 YEAR
SCALE 1:1,000

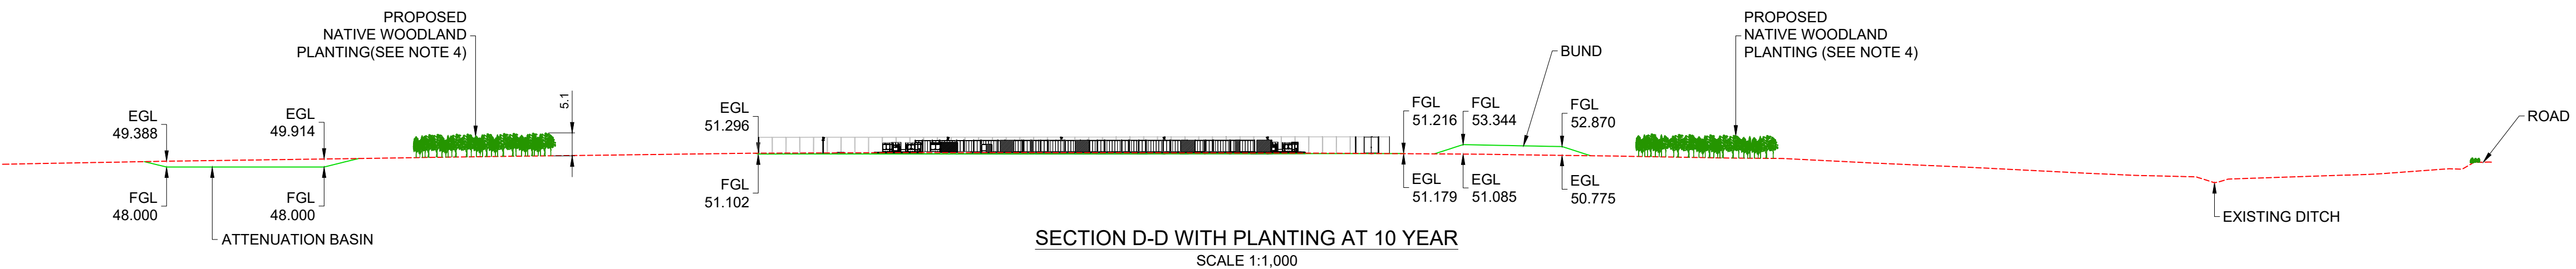

SECTION D-D WITH PLANTING AT 10 YEAR
SCALE 1:1,000

3	BM	AP	JF	10/28/2025	ADDED DIMENSION	
2	BM	AP	JH	10/20/2025	GENERAL AMENDMENTS	
1	BM	AP	JH	12/16/2024	FIRST ISSUE	
ISSUE / DRAWN / CHKD / APPD / DATE				REVISION NOTES		
PURPOSE				COORDINATES		
PLANNING				OSGB 1936		
SCALE		AS SHOWN @ A1		DATUM		
				N/A		
LAYOUT DWG				T-LAYOUT NO.		
05389-RES-LAY-DR-PT-001				N/A		
PROJECT TITLE						
BISHOPS DAL STORAGE						
DRAWING TITLE						
INFRASTRUCTURE LAYOUT ELEVATION VIEW						
RES DRAWING NUMBER					REV	
05389-RES-LAY-DR-PT-002					3	
THIS DRAWING IS THE PROPERTY OF RENEWABLE ENERGY SYSTEMS LIMITED AND NO REPRODUCTION MAY BE MADE IN WHOLE OR IN PART WITHOUT PERMISSION						
						
BEAUFORT COURT, EGG FARM LANE, KINGS LANGLEY, HERTS WD4 8LR, UK TEL: +44 (0) 1923 295200 WWW.RES-GROUP.COM						